



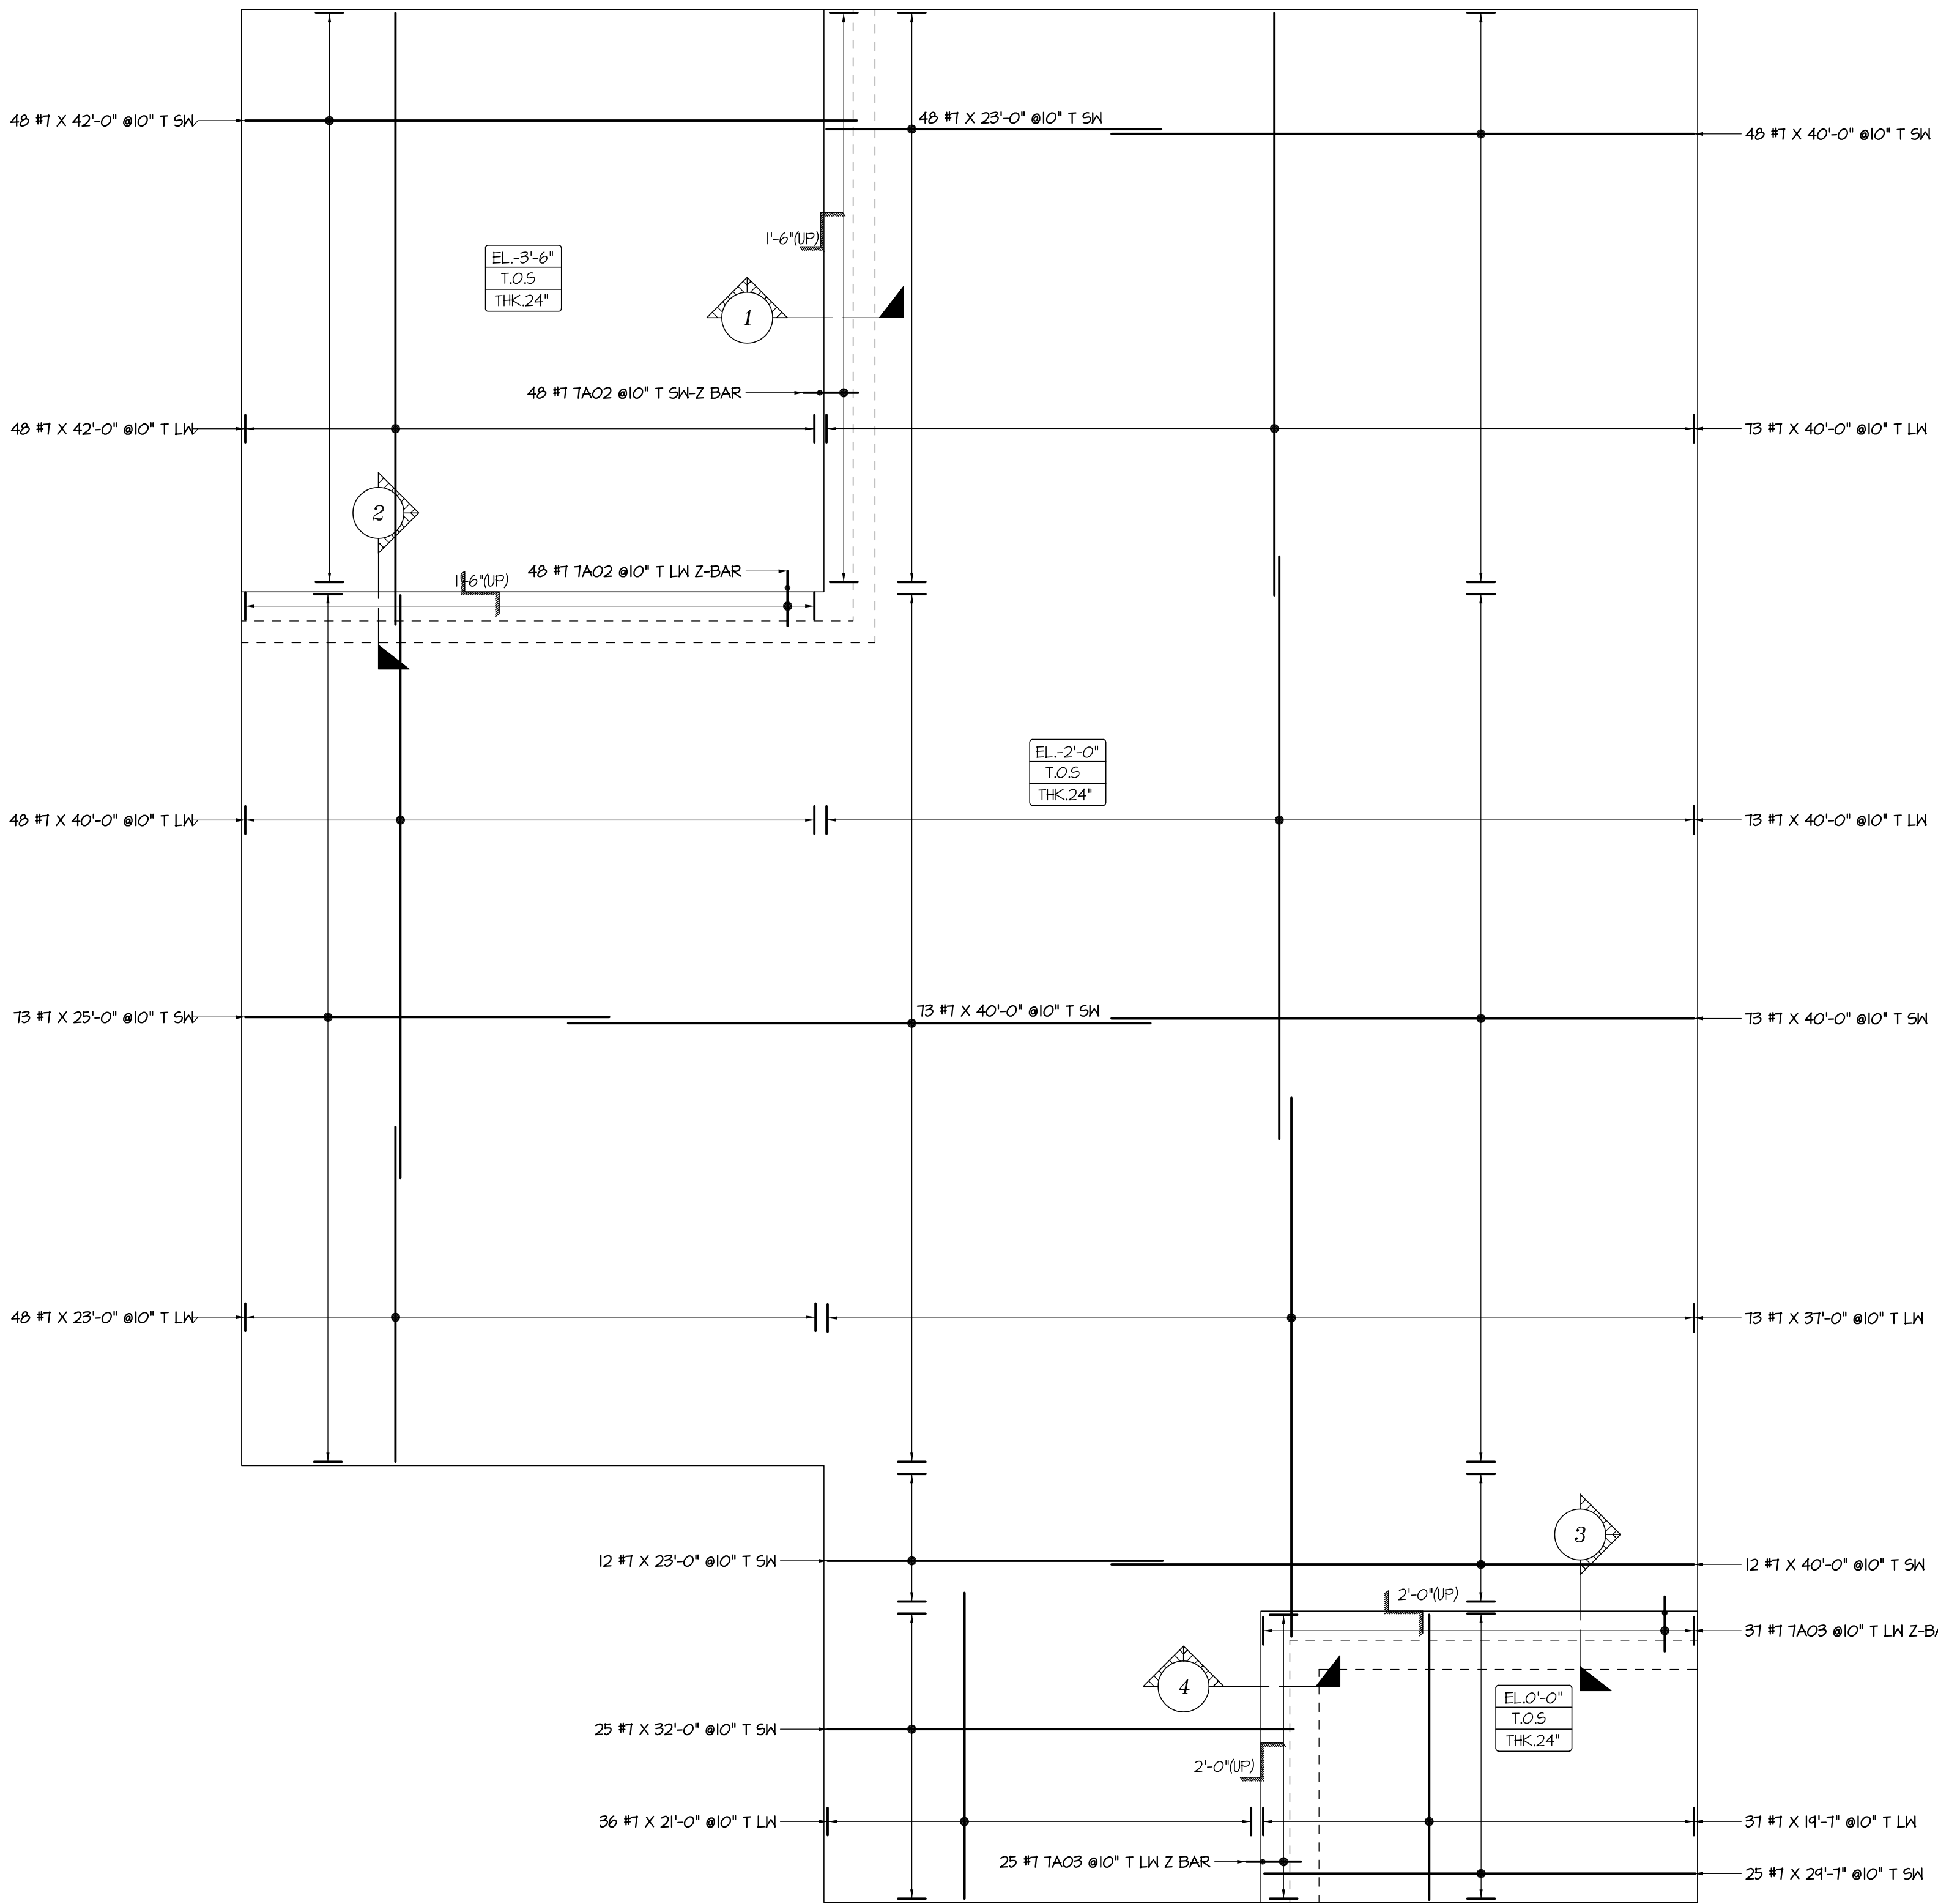


MAT SLAB PLAN-TOP REINFORCEMENT DETAILS

SCALE: 1/8" = 1'-0"

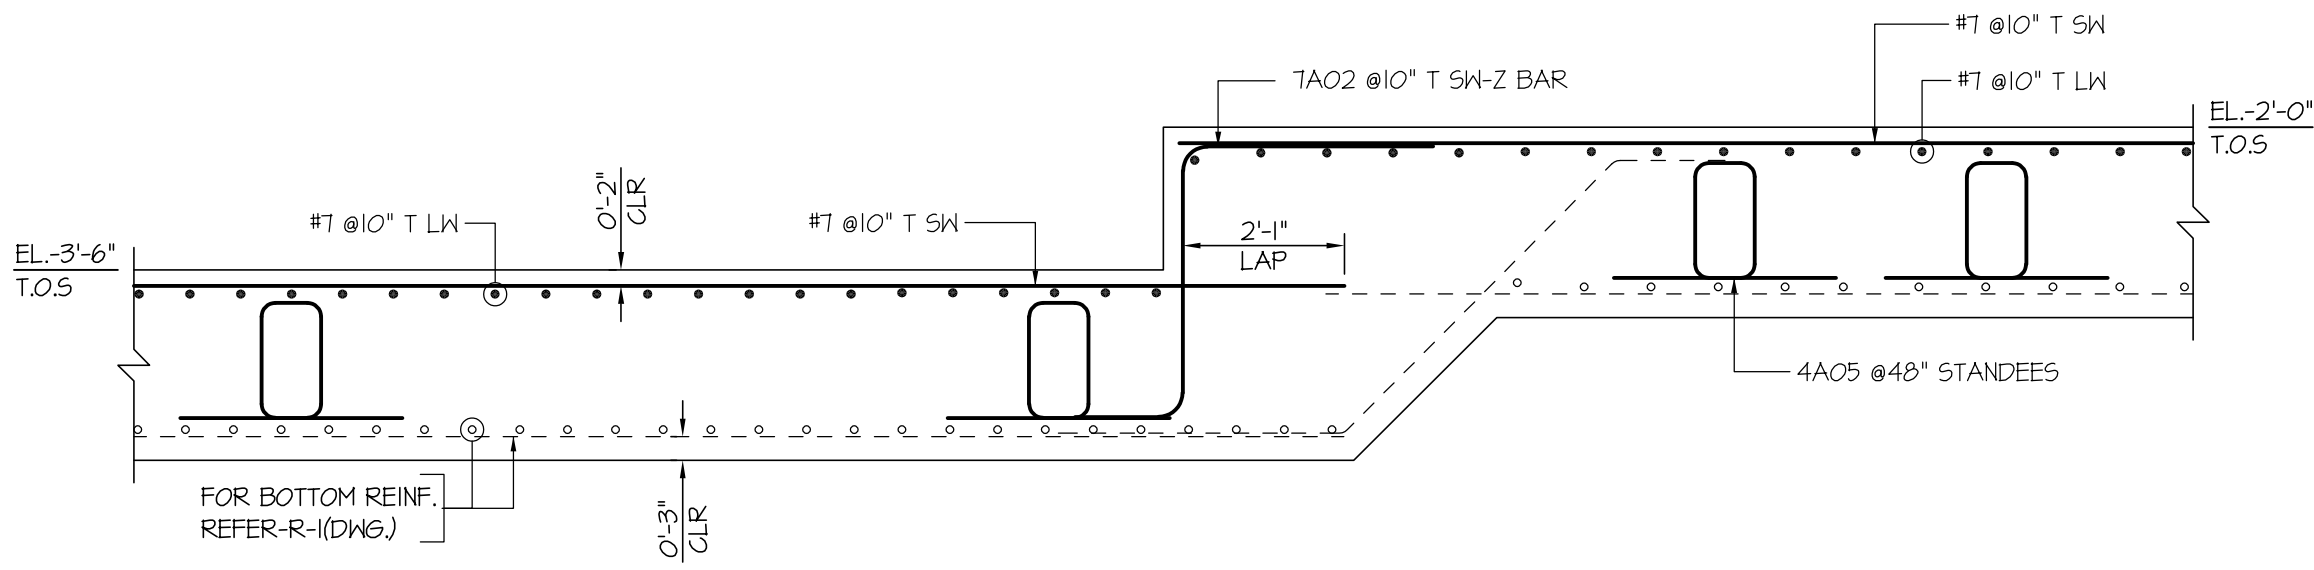


SECTION 1

SCALE: 1/2" = 1'-0"

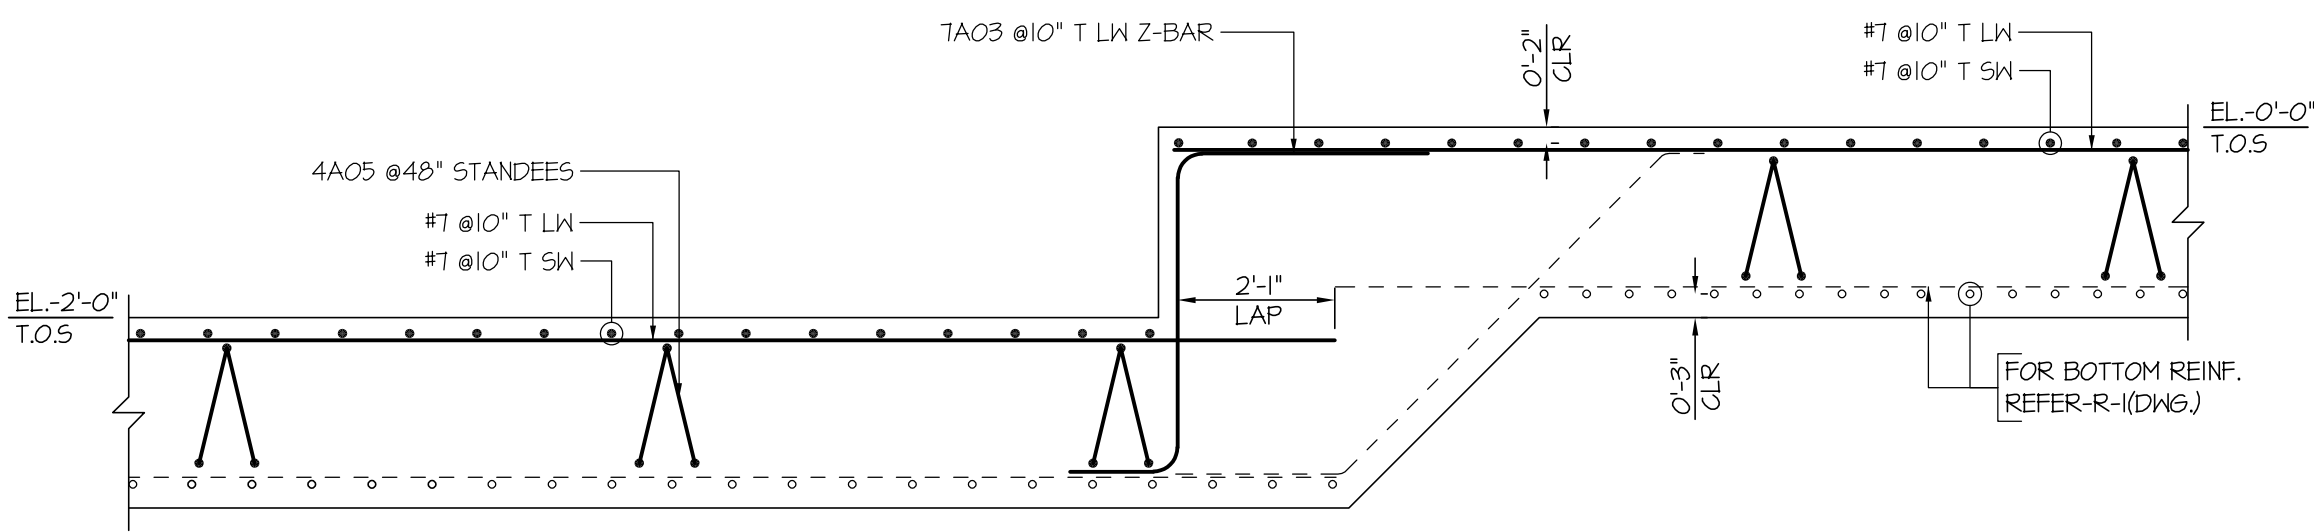


SECTION 3

SCALE: 1/2" = 1'-0"

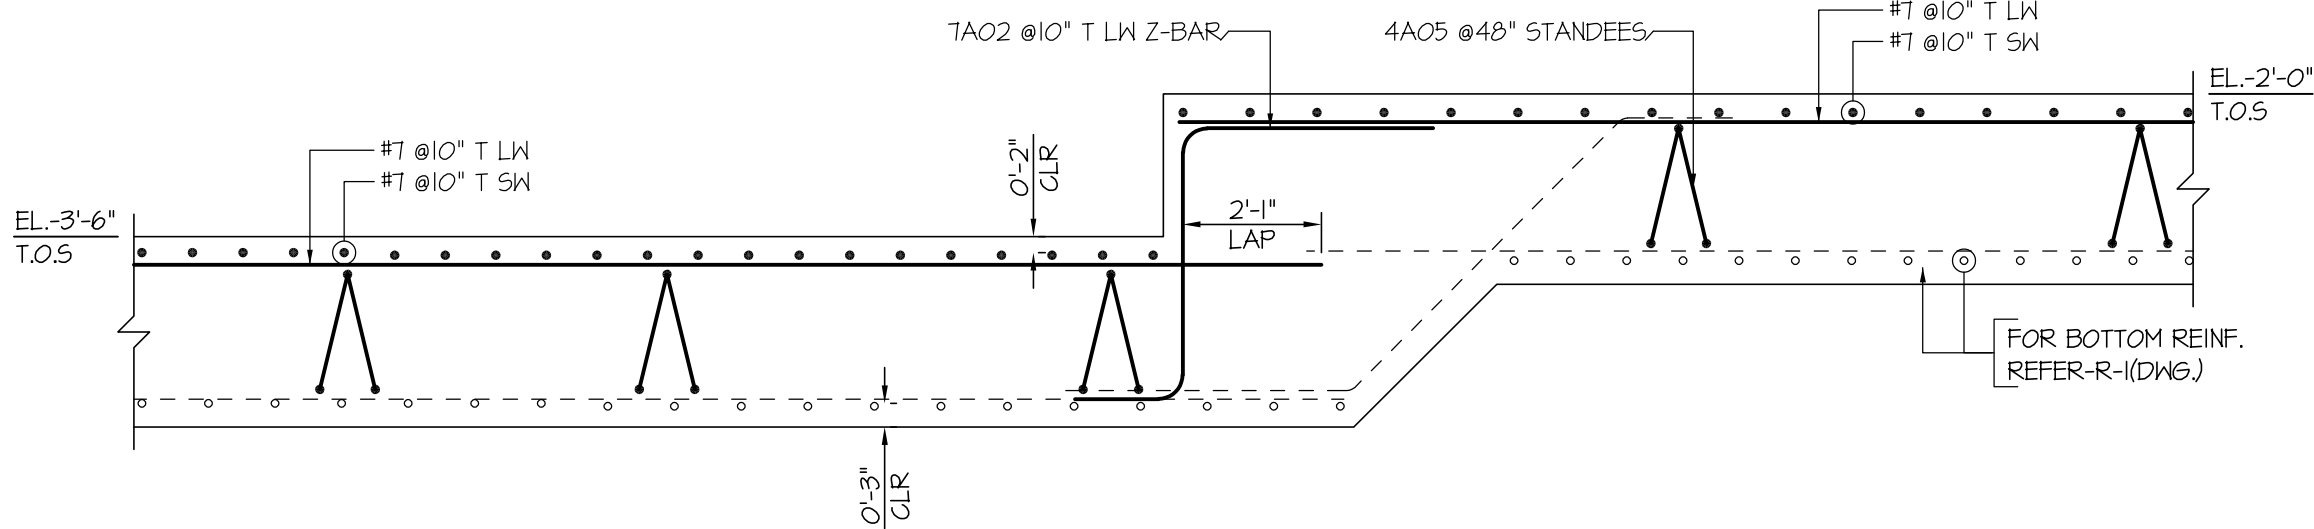

SECTION 2


SCALE: 1/2" = 1'-0"

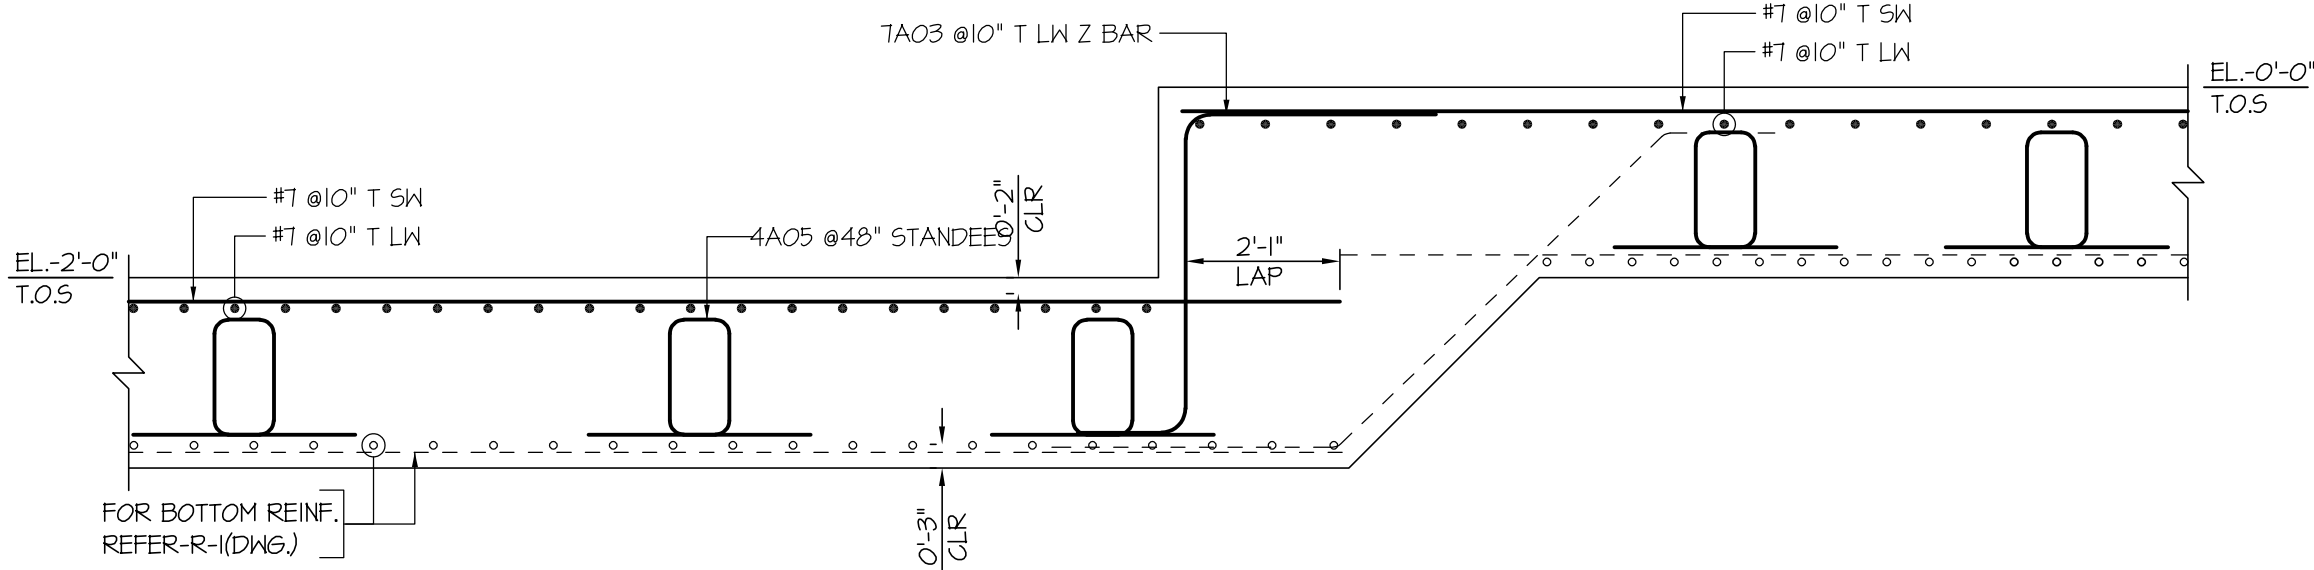

SECTION 4

SCALE: 1/2" = 1'-0"

Drawing Sheet : R-2		BENDING DETAILS															
Bar Mark	Qty	Size	Total Length	Type	'a'	'b'	'c'	'd'	'e'	'f'	'g'	'h'	'j'	'k'	'l'	'm'	'n'
7A02	96	#7	6'-9"	20			1'-2"	2'-11"	2'-8"								
7A03	62	#7	7'-3"	20			1'-2"	3'-5"	2'-8"								

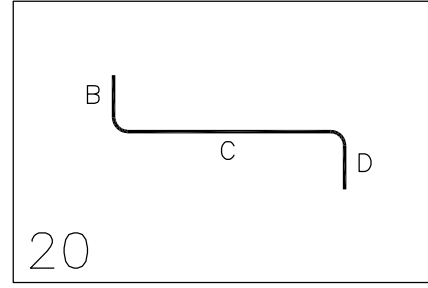

STRUCTURAL NOTES	
CLEAR COVER TO REINFORCEMENT	
REF T SLAB	3"
REF B SLAB	2"
FOR MAT FOUNDATION	
LAP SCHEDULE	
(LAP=36 BAR DIA)	
BAR DIA.	LAP
#7	2'-8"
LEGENDS	
T - TOP B - BOTTOM EL. - ELEVATION CLR - CLEAR COVER TYP. - TYPICAL T.O.S - TOP OF SLAB LW - LONG WAY SW - SHORT WAY THK. - THICKNESS	
LABEL LEGENDS	
6x2x6 #4 4C04 @12" B2	
NOTES SPACING BAR MARK BAR SIZE NUMBER OF BARS EACH FACE/EACH SIDE NUMBER OF LOCATION	
[EL. X'-XX"] ← DENOTES TOP ELEVATIONS	
RAFT SLAB-PLACING DRAWING REFERENCE	
DWG.NO:	DRAWING DESCRIPTION
R-1	RAFT SLAB BOTTOM REINF. DETAILS
R-2	RAFT SLAB TOP REINF. DETAILS