




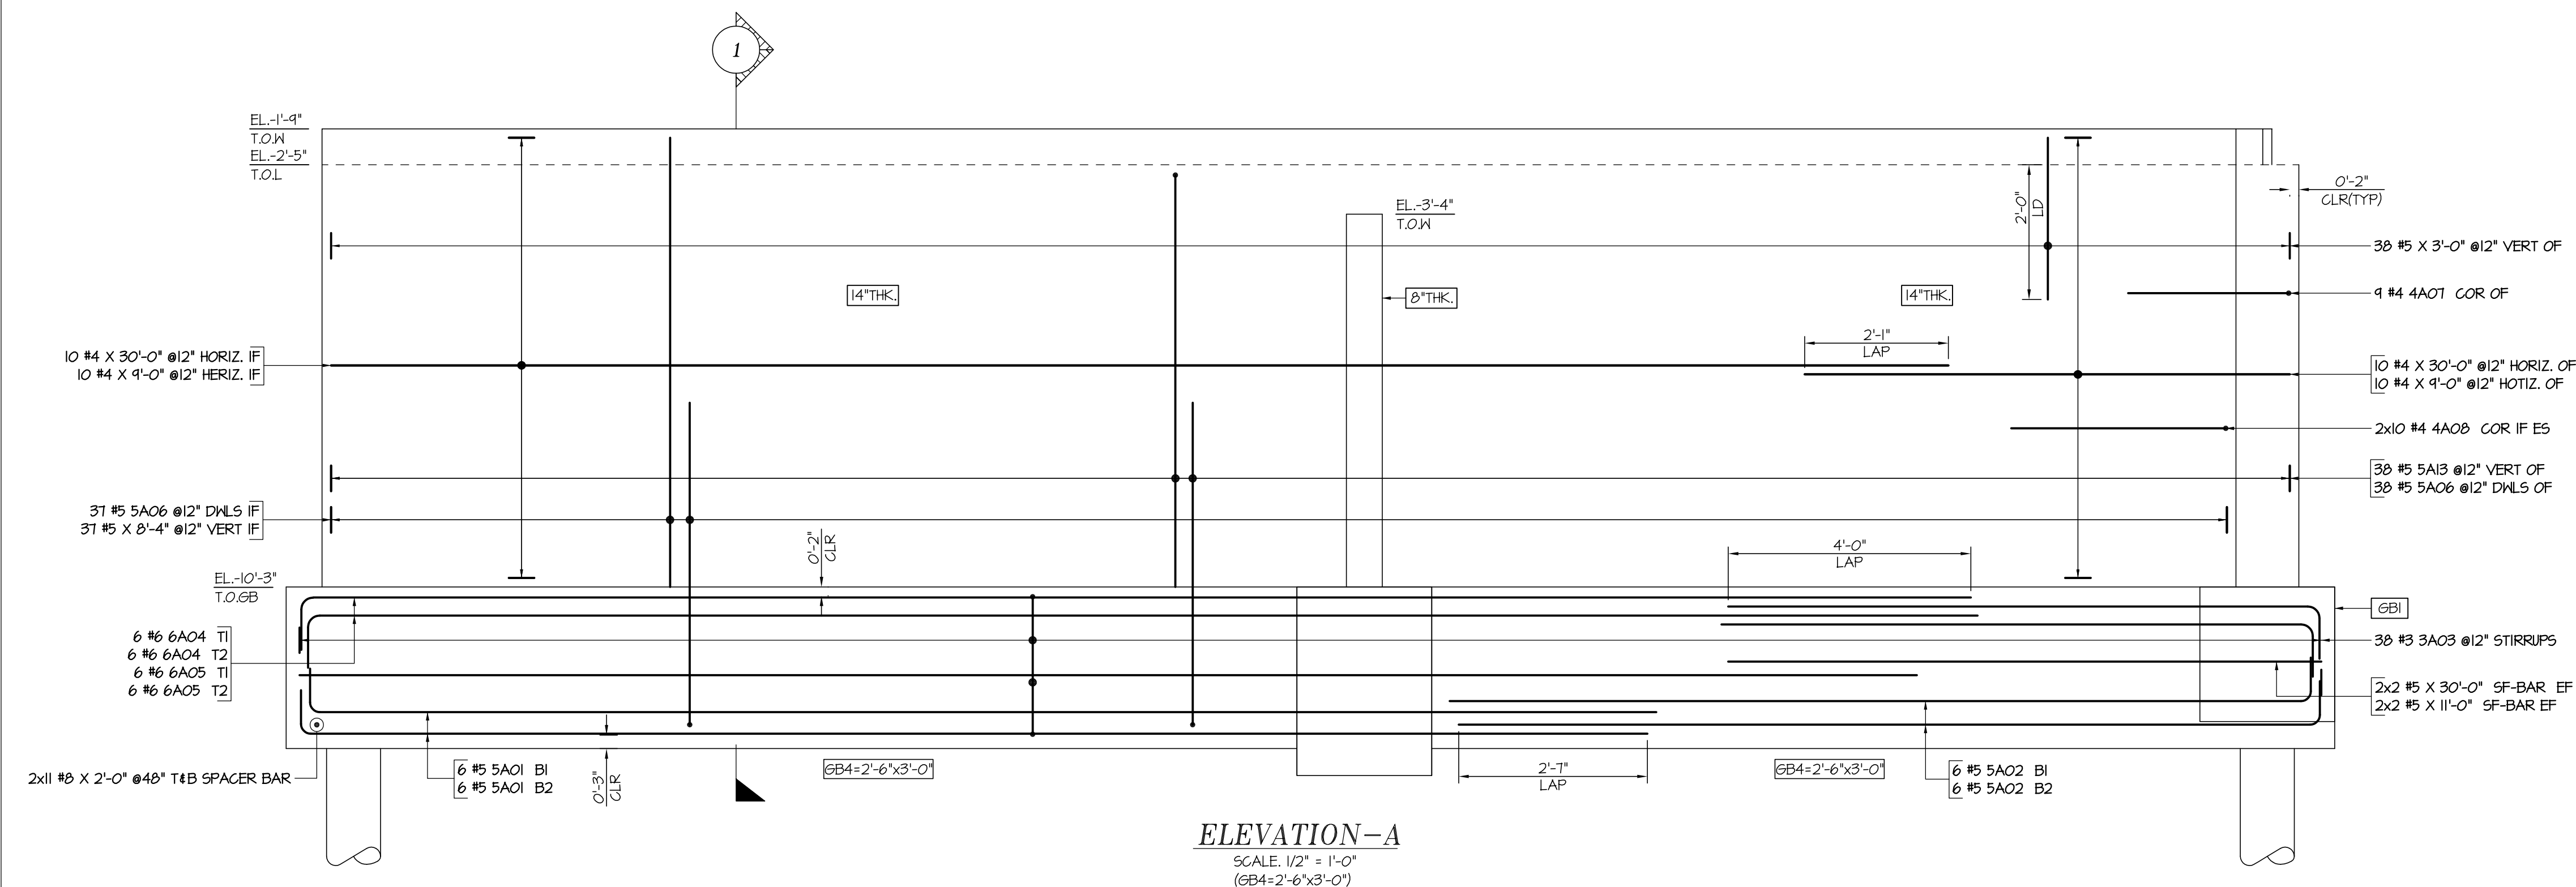


ELEVATION-A
SCALE: 1/2" = 1'-0"
(GB4=2'-6"x3'-0")

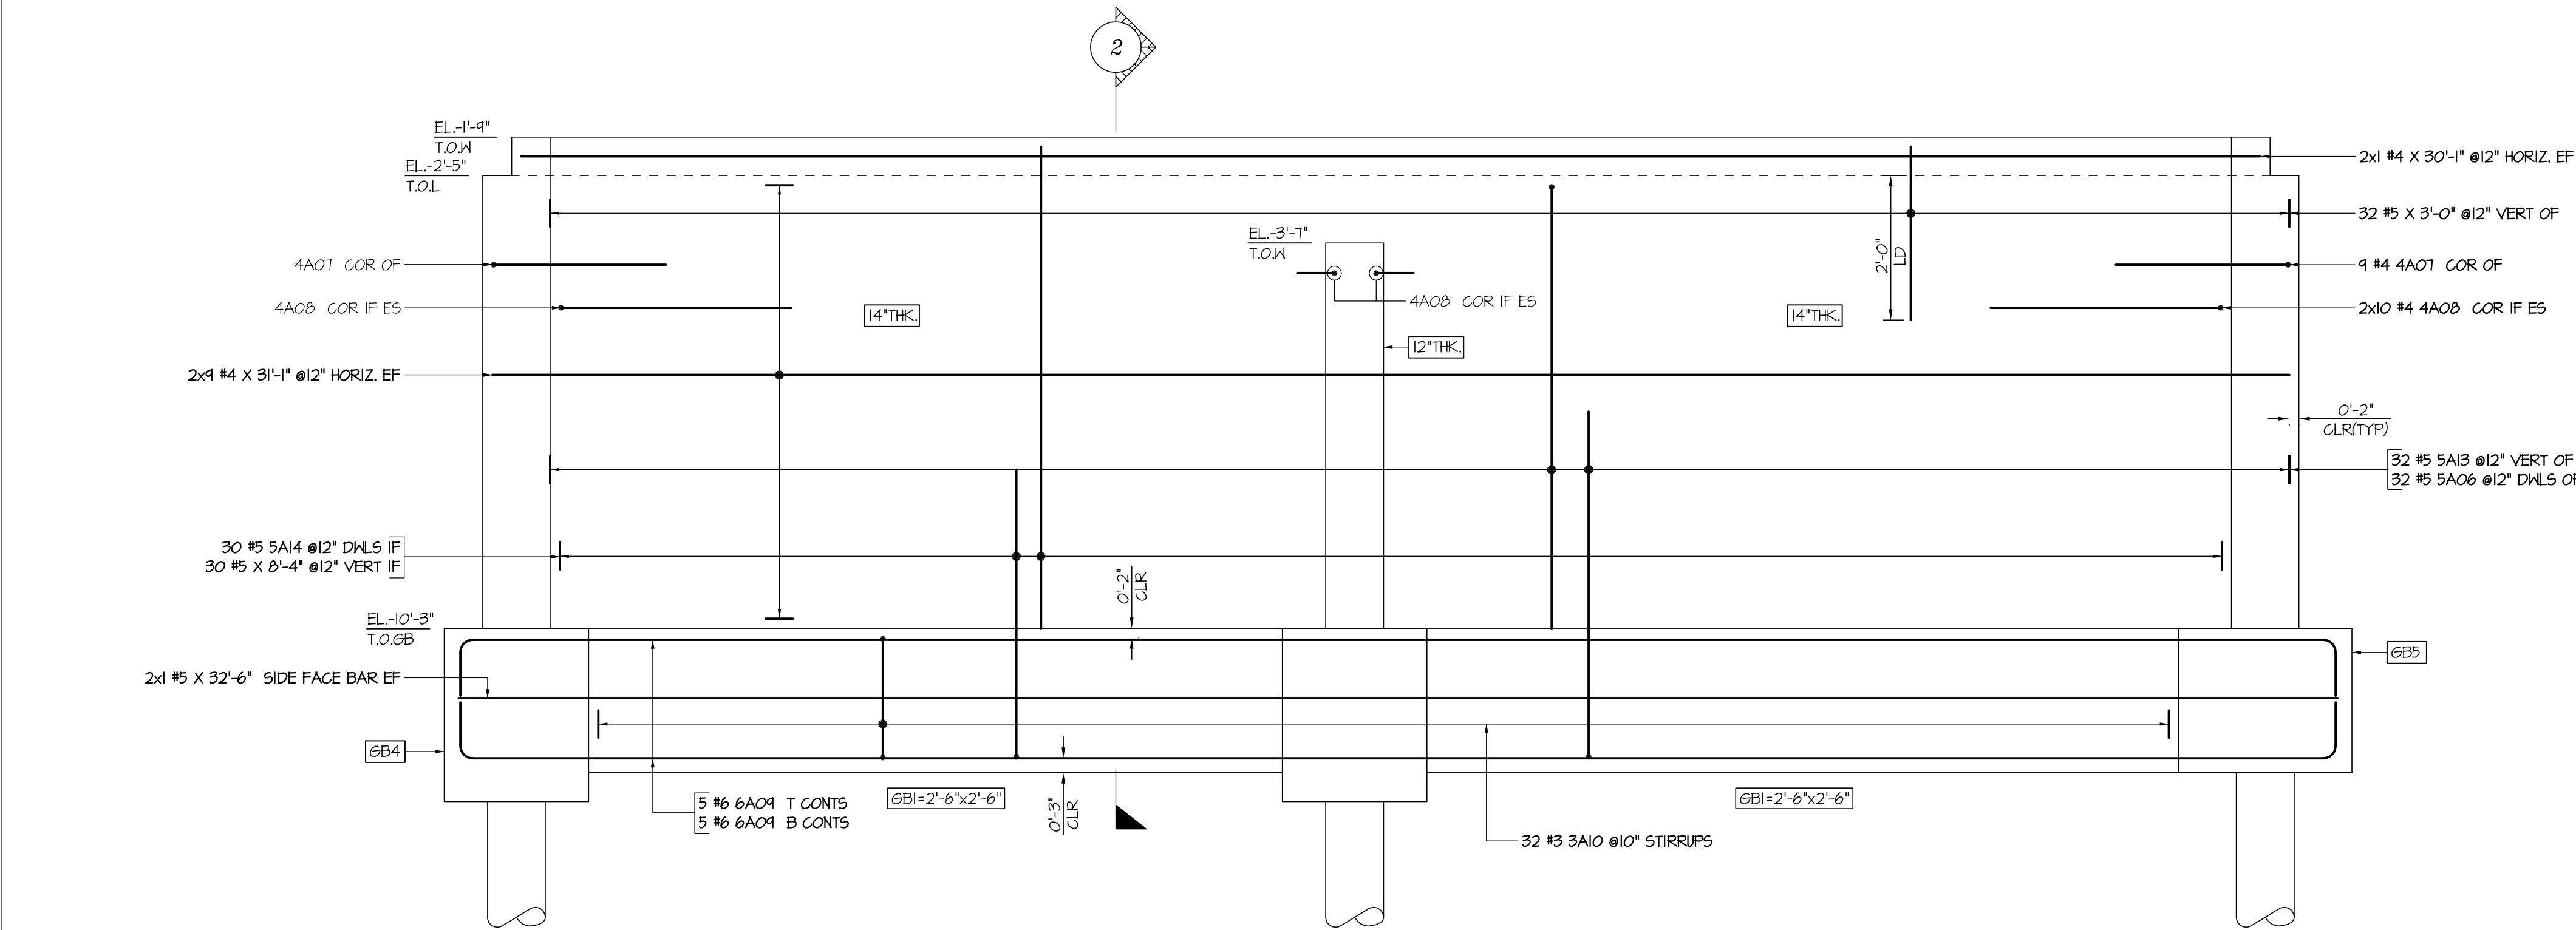


ELEVATION-B
SCALE: 1/2" = 1'-0"
(GB1=2'-6"x2'-6")

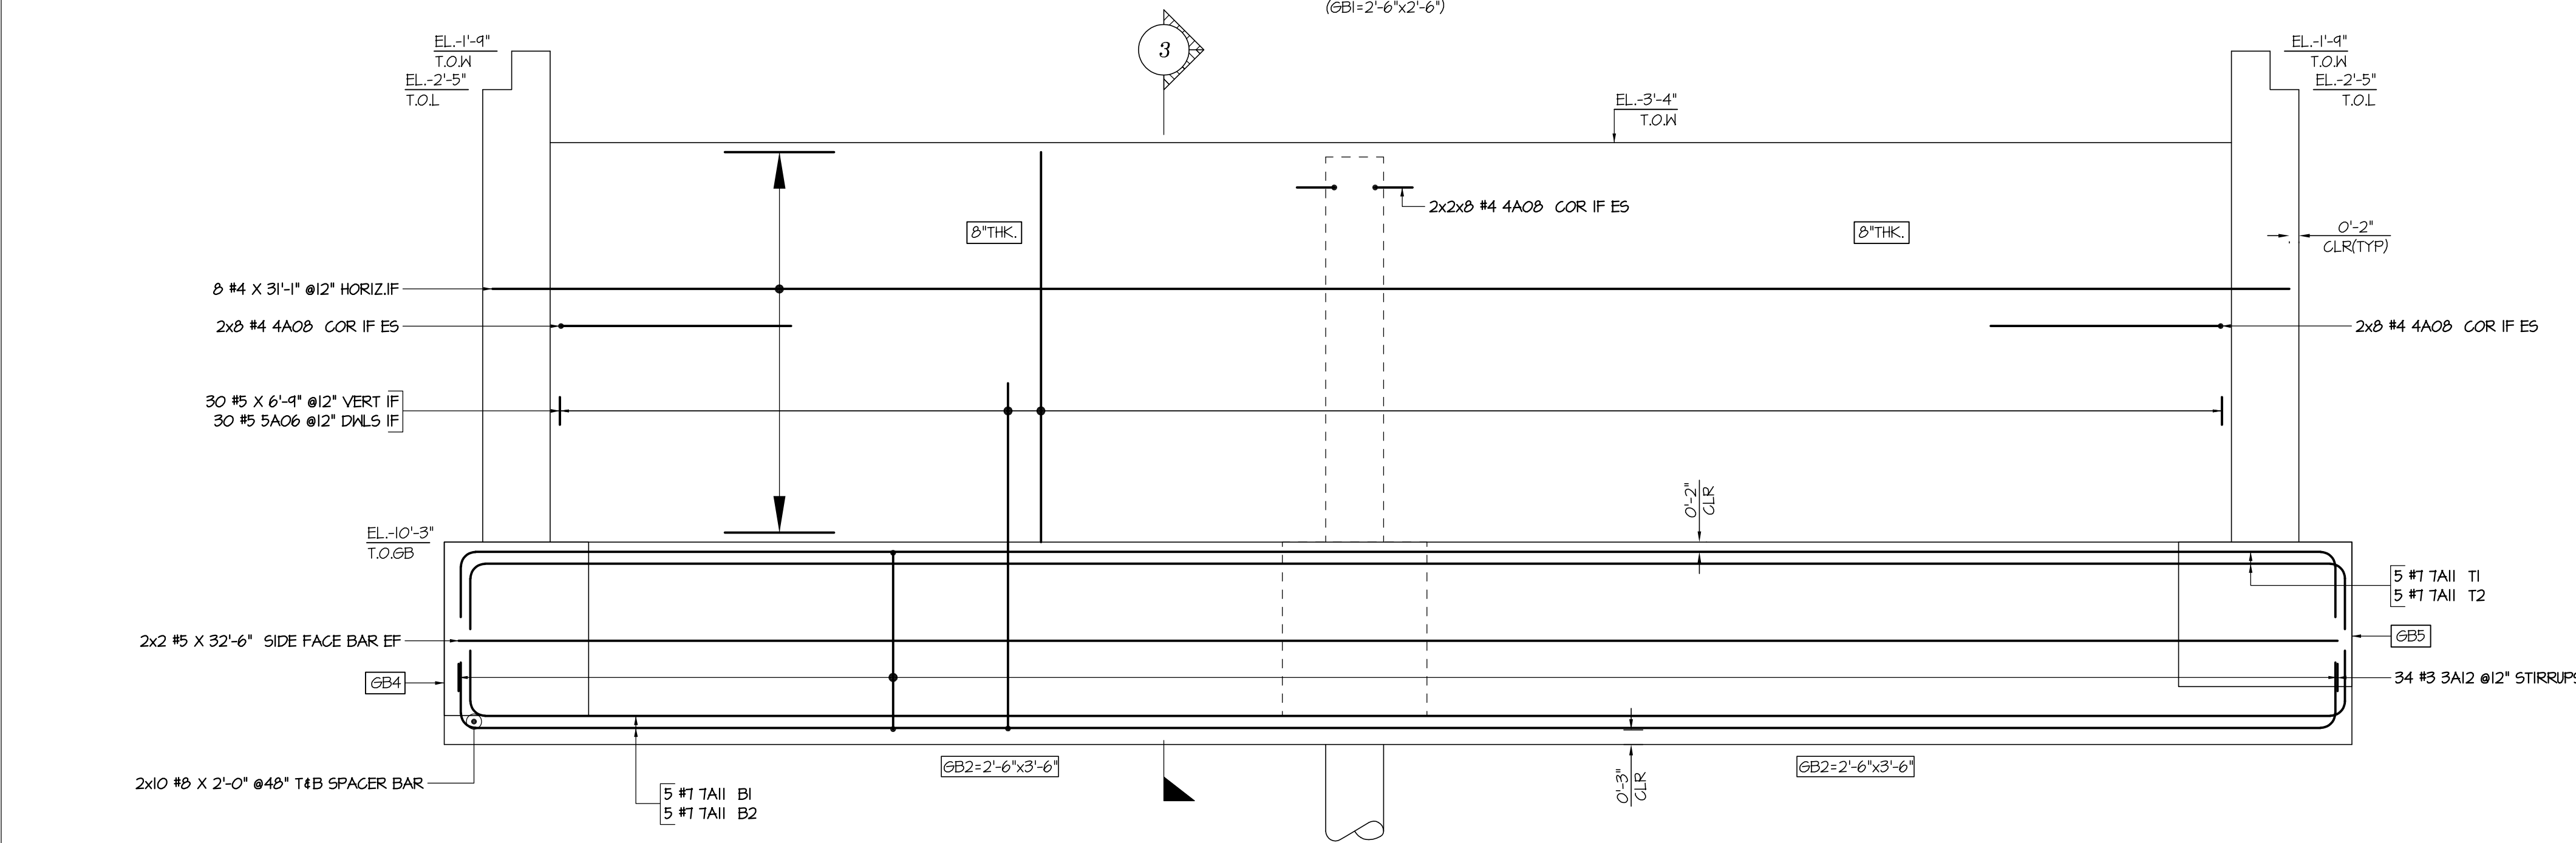


ELEVATION-D
SCALE: 1/2" = 1'-0"
(GB2=2'-6"x3'-6")

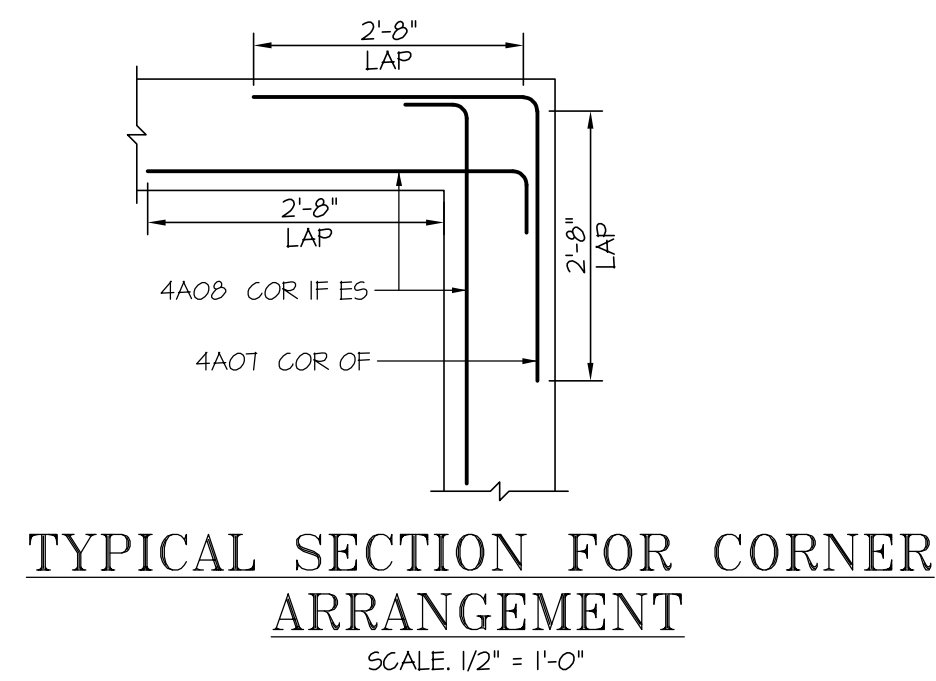


TYPICAL SECTION FOR CORNER
ARRANGEMENT
SCALE: 1/2" = 1'-0"

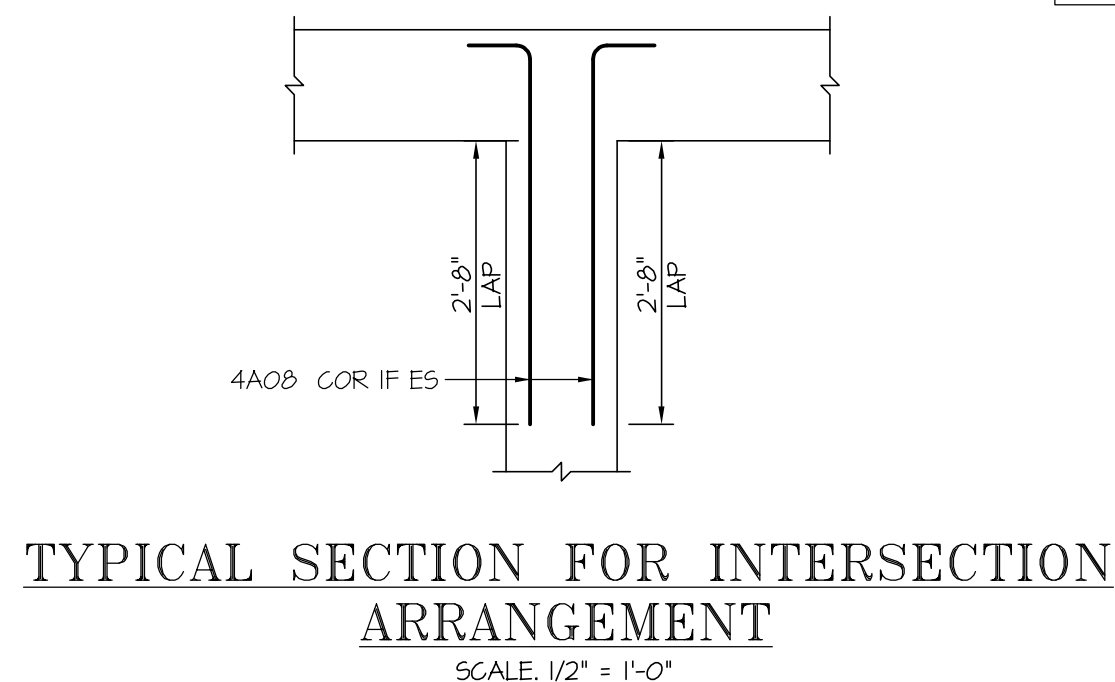


TYPICAL SECTION FOR INTERSECTION
ARRANGEMENT
SCALE: 1/2" = 1'-0"

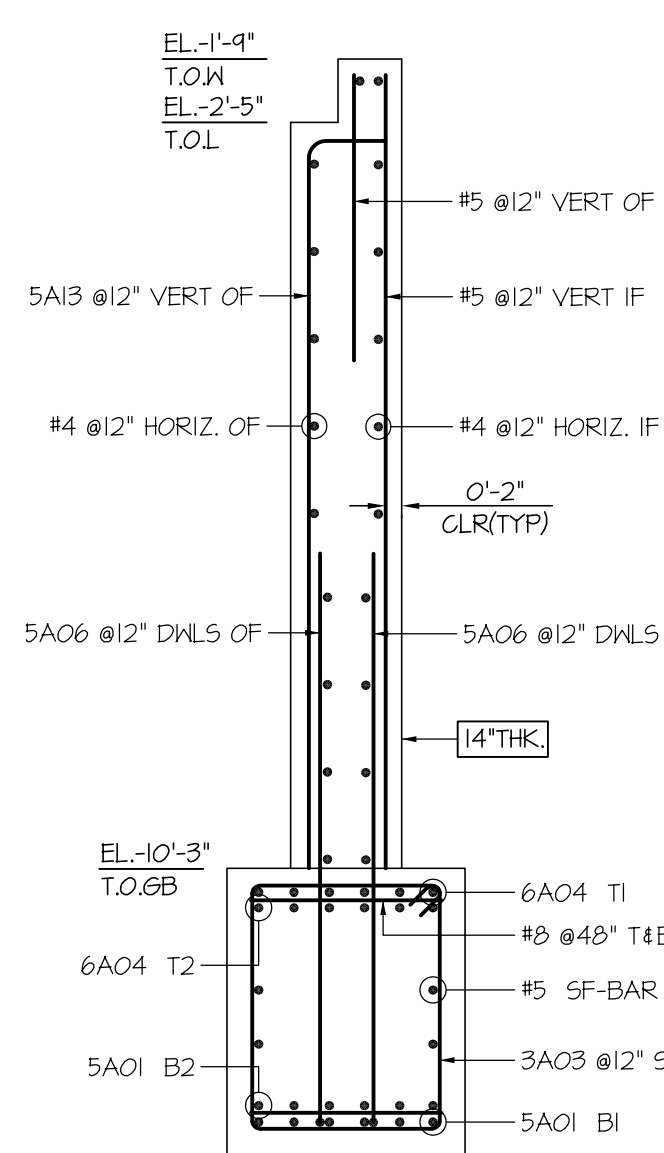


SECTION 1
SCALE: 1/2" = 1'-0"
(GB4=2'-6"x3'-0")

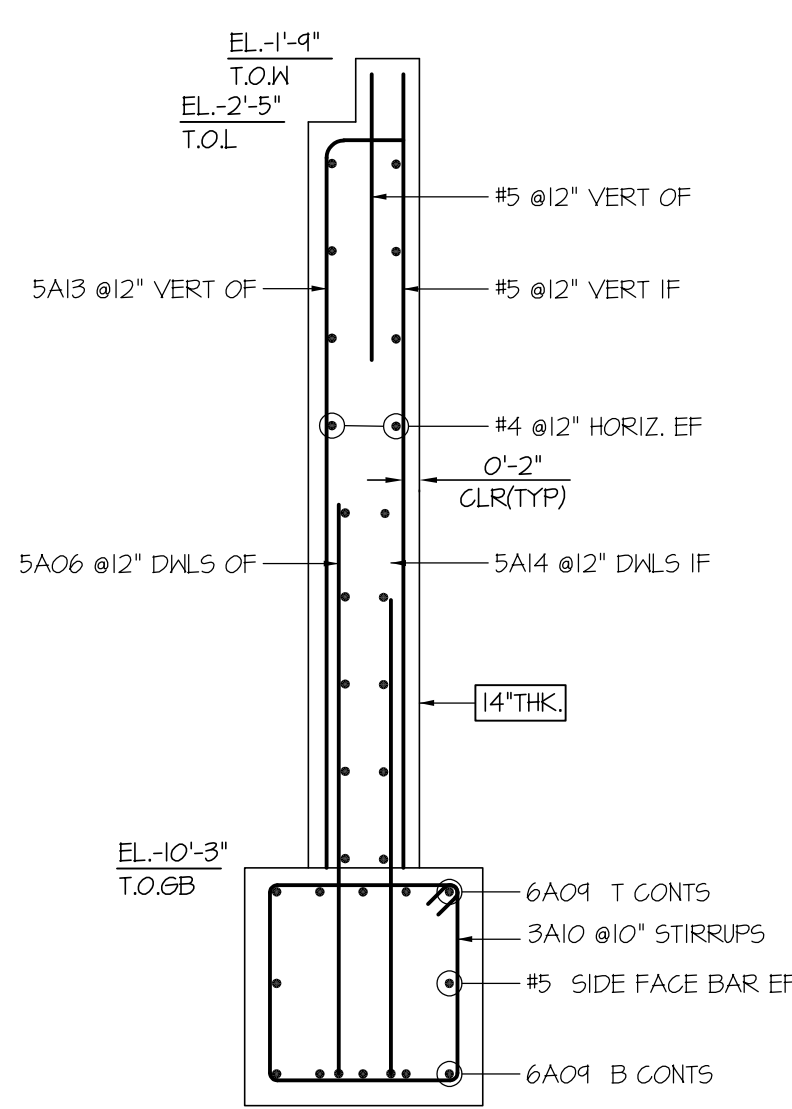

SECTION 2
SCALE: 1/2" = 1'-0"
(GB1=2'-6"x2'-6")

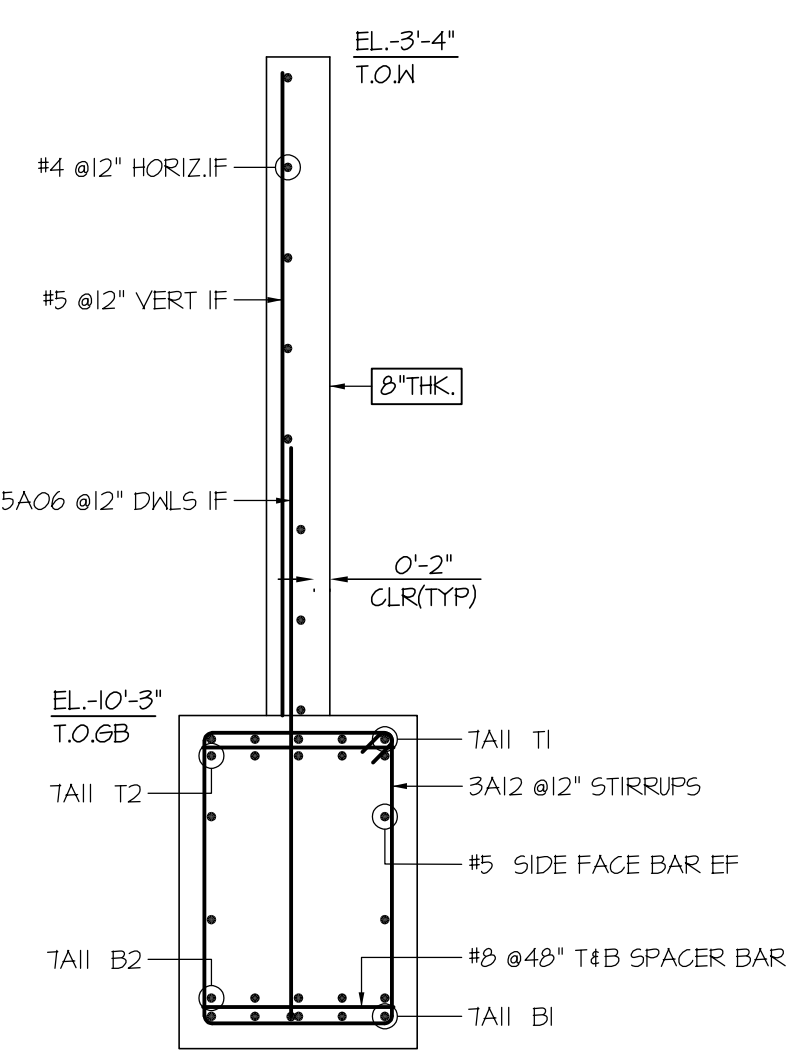


SECTION 3
SCALE: 1/2" = 1'-0"
(GB2=2'-6"x3'-6")

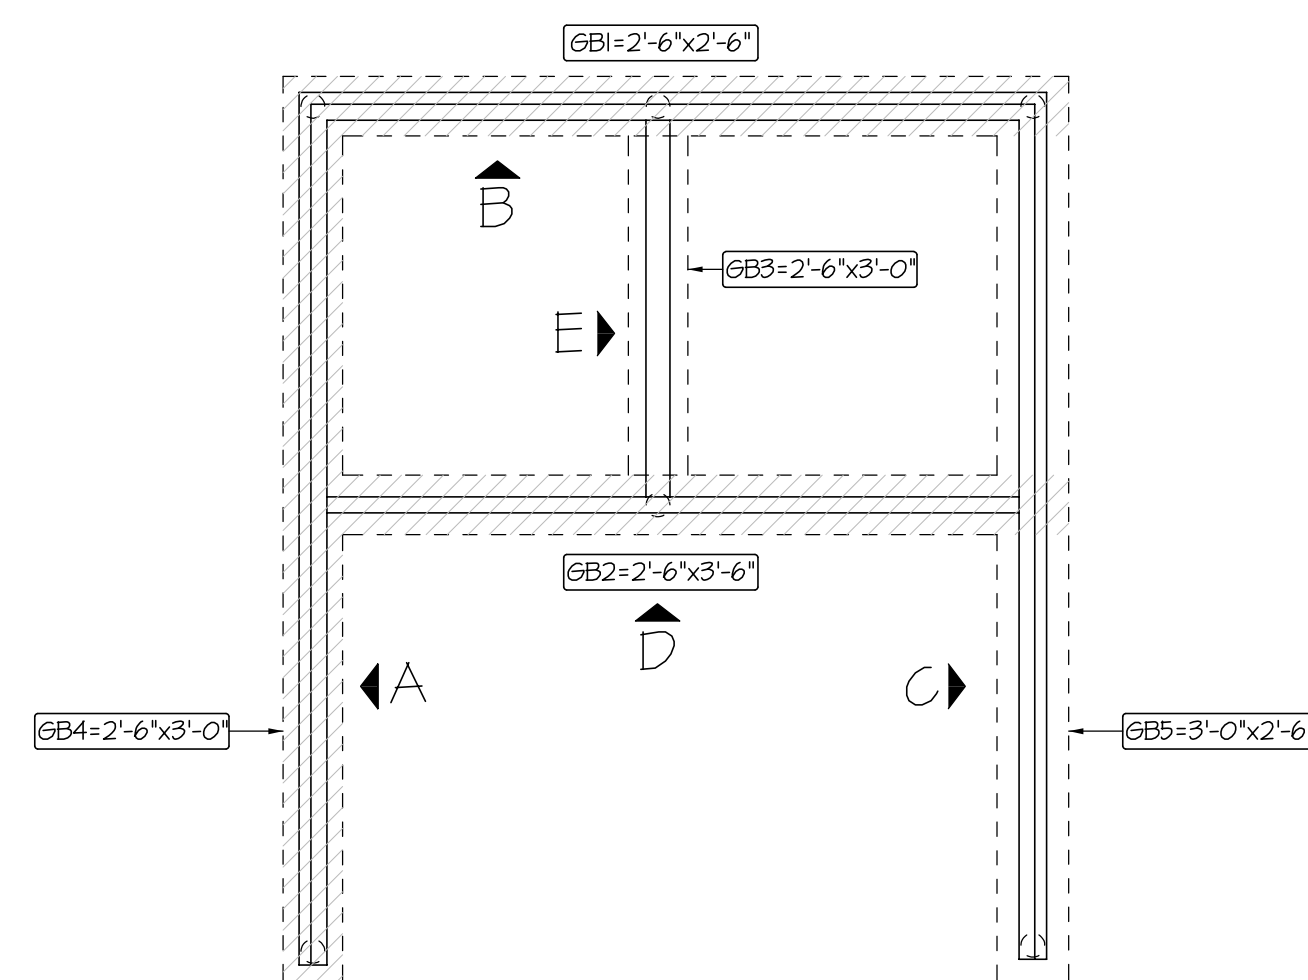

KEY PLAN
SCALE: 1/8" = 1'-0"

BENDING DETAILS											
Bar Mark	Qty	Size	Total length	Type	X'	Y'	Z'	Y'	Y'	Y'	Y'
3A03	38	#3	9'-10 1/2"	T1	0'-4 1/2"	2'-0"	2'-1"	2'-0"	2'-1"	0'-4 1/2"	
3A10	32	#3	8'-10 1/2"	T1	0'-4 1/2"	2'-0"	2'-1"	2'-0"	2'-1"	0'-4 1/2"	
3A12	34	#3	10'-10 1/2"	T1	0'-4 1/2"	2'-0"	3'-1"	2'-0"	3'-1"	0'-4 1/2"	
4A07	18	#4	6'-0"	T1			3'-0"	3'-0"			
4A08	104	#4	4'-8"	2	0'-8"	4'-0"					
5A01	12	#5	25'-10"	2	0'-10"	25'-0"					
5A02	12	#5	16'-10"	2	0'-10"	16'-0"					
5A06	137	#5	6'-10"	2	0'-10"	6'-0"					
5A13	70	#5	8'-6"	2	0'-10"	7'-8"					
5A14	30	#5	5'-10"	2	0'-10"	5'-0"					
6A04	12	#6	32'-0"	2	1'-0"	31'-0"					
6A05	12	#6	12'-0"	2	1'-0"	11'-0"					
6A09	10	#6	34'-6"	2	1'-0"	32'-6"			1'-0"		
7A11	20	#7	34'-10"	2	1'-2"	32'-6"			1'-2"		

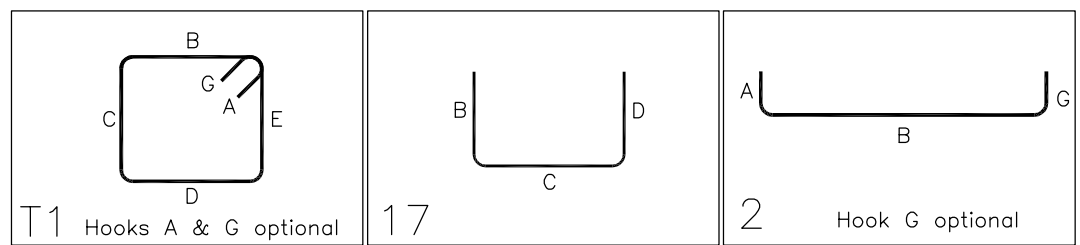

STRUCTURAL NOTES

CLEAR COVER TO REINFORCEMENT

GEARD BEAM	2"	TOP
GEARD BEAM	3"	BOTTOM&SIDES
FOUNDATION WALL	2"	ALL SIDE

ALL MATERIAL ON THIS DRAWING
ASTM A615
GRADE 60 BLACK U.N.O

LAP SCHEDULE
(4000 PSI) CLASS "B"
CONCRETE COVER = 3"

BAR DIA.	TOP	OTHERS
#4	2'-8"	1'-1"
#5	3'-4"	2'-1"
#7	5'-10"	4'-6"

LEGENDS

V:VERT - VERTICAL
DNLS - DOWNEL
H:ORIZ. - HORIZONTAL
T - TOP
B - BOTTOM
CLR - CLEAR COVER
EL - ELEVATION
THK - THICKNESS
COR - CORNER
T.O.GB - TOP OF GRADE BEAM
T.O.W - TOP OF WALL
T.O.L - TOP OF LEDGE
ES - EACH SIDE
EF - EACH FACE
IF - INNER FACE
OF - OUTER FACE
GB - GRADE BEAM
CONT. - CONTINUOUS
TYP - TYPICAL

LABEL LEGENDS

6x2x6 #4 4C04 @12" B2

NOTES
SPACING
BAR MARK
BAR SIZE
NUMBER OF BARS
EACH FACE/EACH SIDE
NUMBER OF LOCATION

[EL. X'-XX"] - DENOTES TOP ELEVATIONS