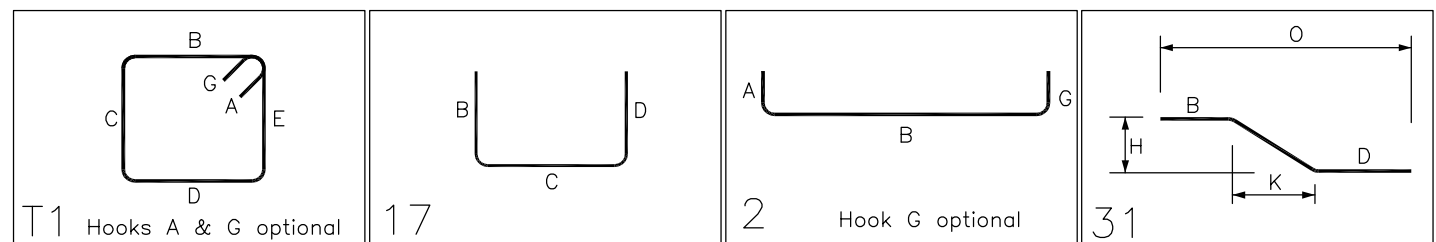
[illegible]

STRUCTURAL NOTES				
CLEAR COVER TO REINFORCEMENT				
MAT FOOTING	3"	BOTTOM & SIDES		
MAT FOOTING	2"	TOP		
SHEAR WALL	1"	SIDES		
SHEAR WALL	2"	TOP & BOTTOM		
LINTEL BEAM	1"	ALL SIDES		
ALL MATERIAL ON THIS DRAWING ASTM A615 GRADE 60 BLACK U.N.O		FOR SHEAR WALLS		
		LAP SCHEDULE (5000 PSI) CLASS 'B'		
		BAR DIA.	TOP	OTHERS
		#4	2'-5"	1'-10"
		#6	3'-1"	2'-4"
#8	6'-4"	5'-3"		
LEGENDS		LABEL LEGENDS		
DWLS - DOWNELS V, VERT - VERTICAL H, HORIZ - HORIZONTAL EL. - ELEVATION TYP. - TYPICAL T.O.MAT - TOP OF MAT T.O.SLAB - TOP OF SLAB ON GROUND T.O.1ST FLR - TOP OF FIRST FLOOR T.O.2ND FLR - TOP OF SECOND FLOOR T.O.ROOF - TOP OF ROOF T.O.S - TOP OF SLAB ES - EACH SIDE EF - EACH FACE THK. - THICKNESS		6x2x6 #4 4C09 @12' B2 NOTES SPACING BAR MARK BAR SIZE NUMBER OF BARS EACH FACE/EACH SIDE NUMBER OF LOCATION		
		[EL. X'-XX"] ← DENOTES TOP ELEVATIONS		